



EGELUNDSVEJ

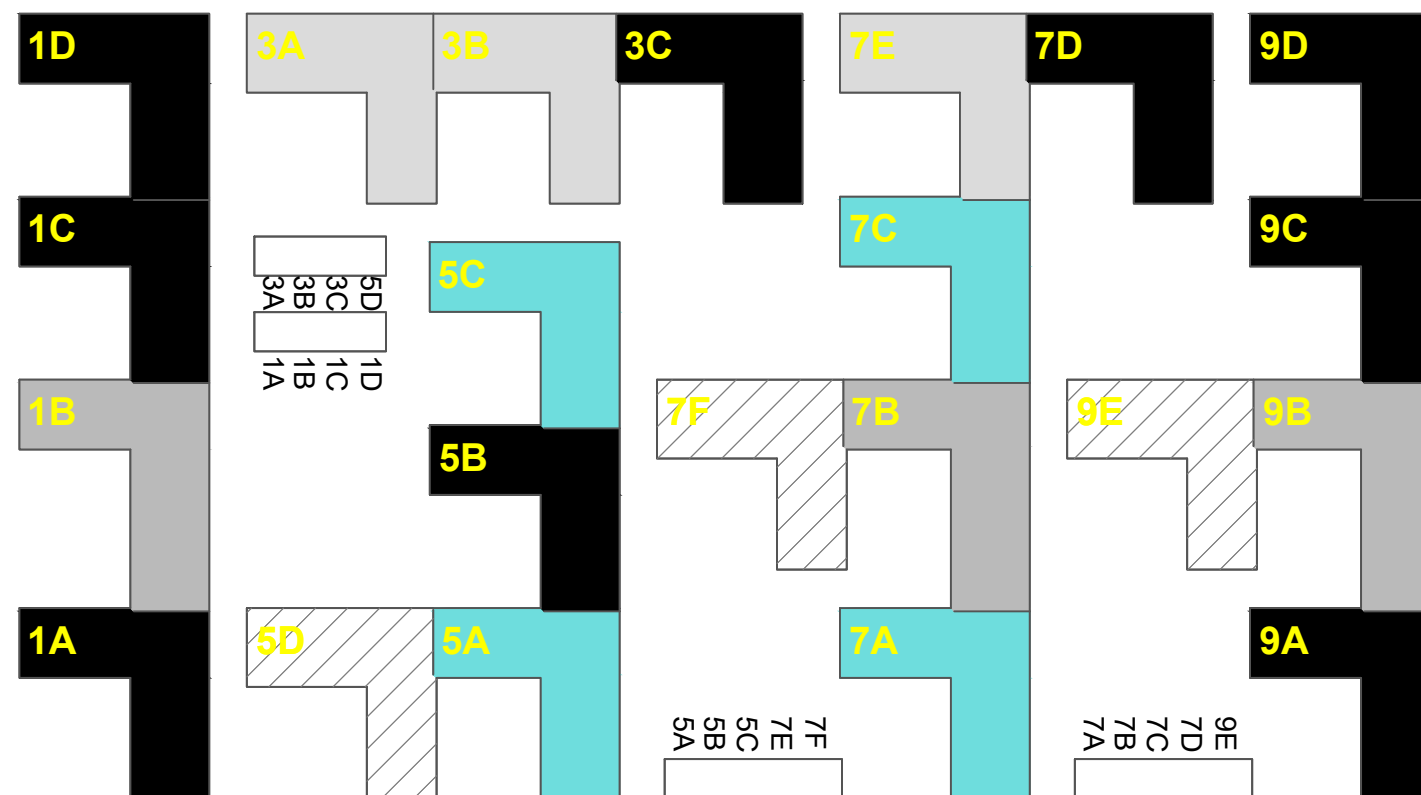

KVARTERTYPE 1

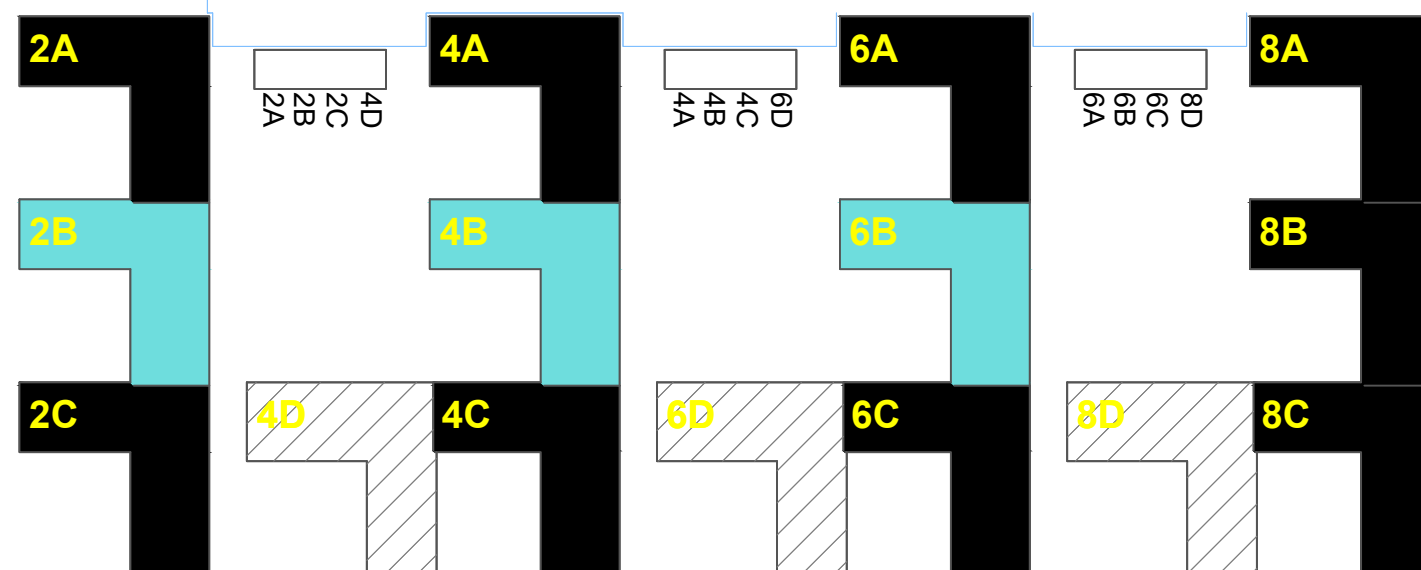

9A
9B
9C
9D
8A
8B
8C

GRØNNINGEN



Sag	Bo-Vest	Sag nr.	60.5602.02		Dato	2021.06.30	
	Emne	Oversigt over skur nr. Hveden	Tegn. nr.	1	Mål	1:500	Side