



KVARTERTYPE 3

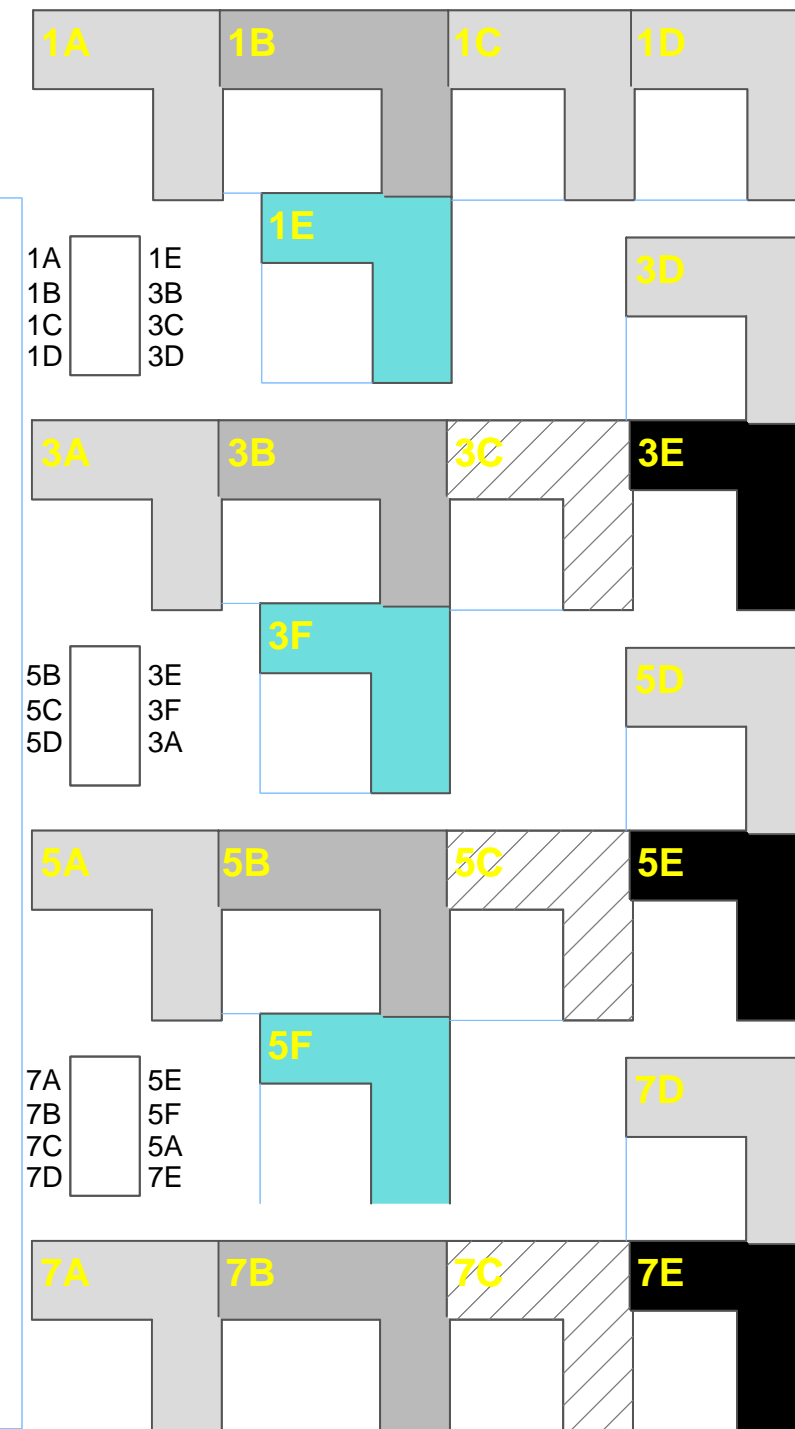

GRØNNINGEN

	Sag	Bo-Vest	Sag nr.	60.5602.02		Dato	2021.06.30	
	Emne	Oversigt over skur nr. Valmuen		Tegn. nr.	3	Mål	1:500	Side